



Tenure Types

- 1B2P
- 2B3P
- 2B3P WC
- Suite

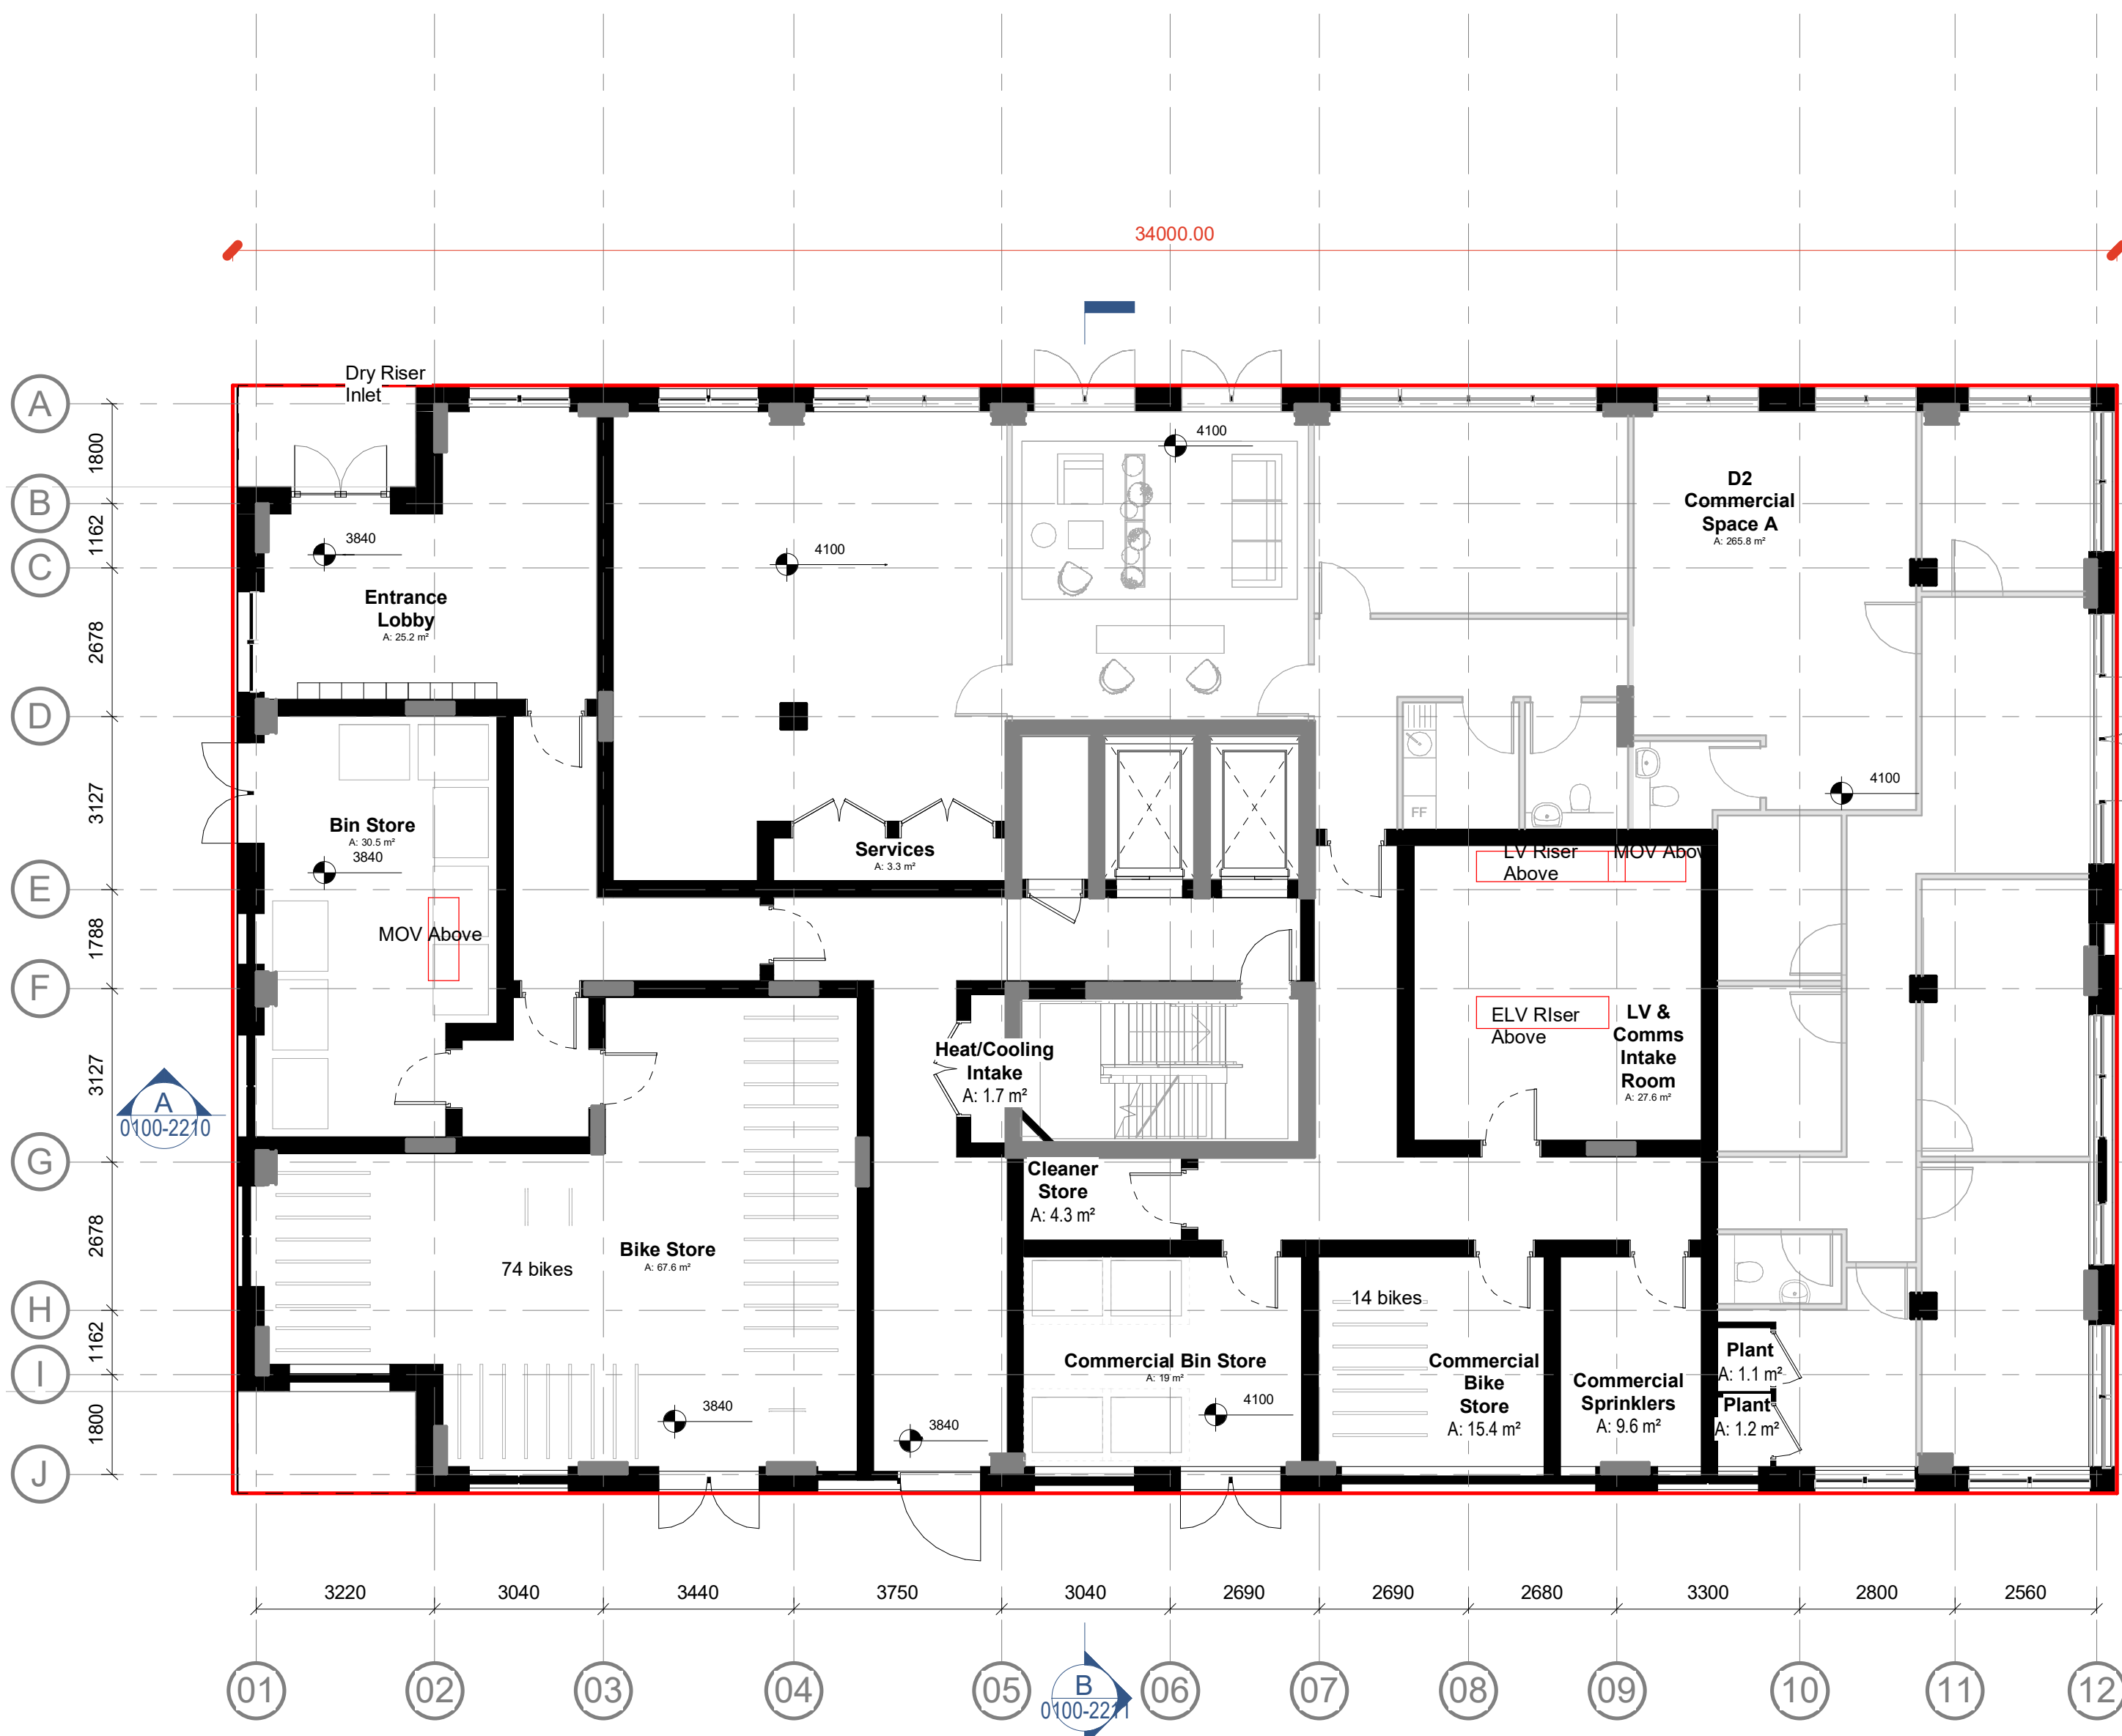

A Level 00 - Planning
1 : 100

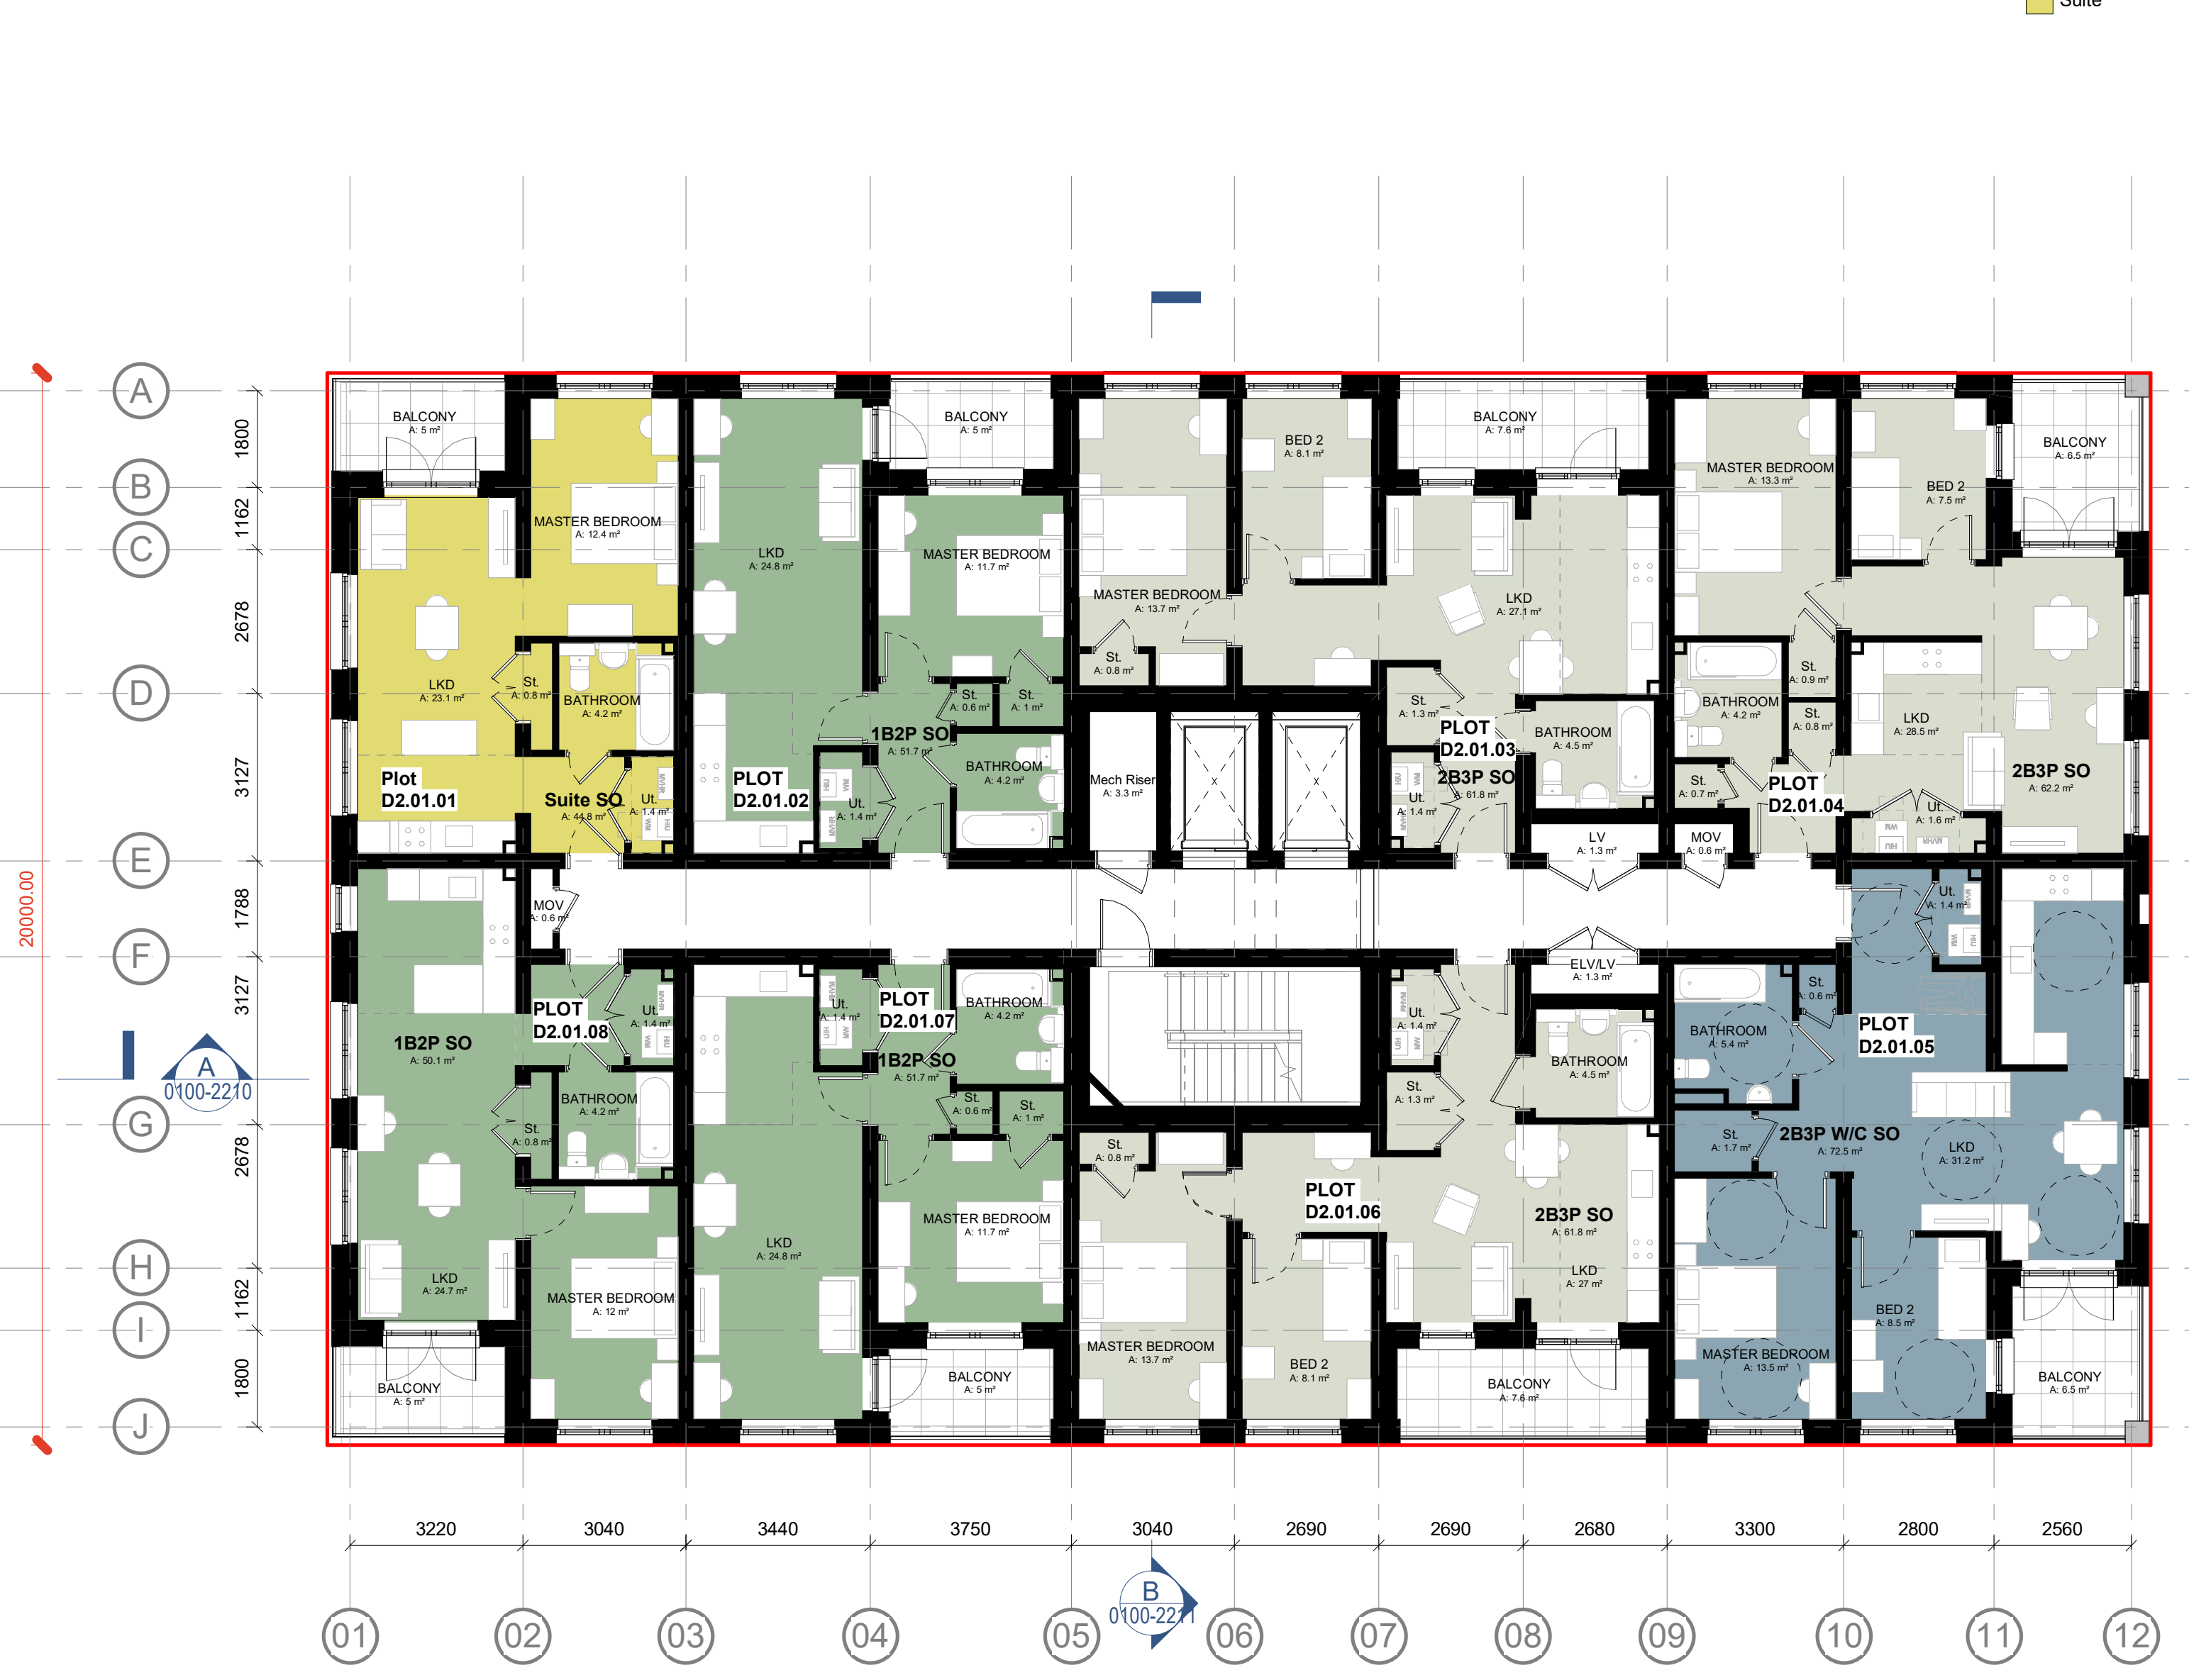

2 Level 01 - Planning
1 : 100

revision	date	drawn	description
P01	25.06.21	HTA	Modular Planning Issue
P02	06.07.21	HTA	Joint commercial space and Update to LVs
P03	09.07.21	HTA	General Amendments

Notes -
Do not scale from drawings unless by agreement with HTA. Use figured dimensions only. Check all dimensions on site prior to commencing the works. Drawing to be read in conjunction with other relevant consultant information.

This drawing is the copyright of HTA Design LLP and must not be copied or reproduced in part, or in whole, without the express permission of HTA Design LLP. Drawing to be read in conjunction with specification.

0m 2m 4m 6m 8m 10m

Ground & First Floor Plan

W505-HTA-A1-ZZ-PL-A-0100-2030 P03
number

St William - Berkeley
King's Road Park

1:100 @ A1
scale
HTA Design LLP
www.hta.co.uk

W505-
job reference

PHS
drawn

PLANNING

London | Edinburgh | Manchester | Bristol

Tenure Types

- 1B2P
- 2B3P
- 2B3P WC
- Suite



1 Level 02 - Planning
1 : 100




2 Level 03 - Planning
1 : 100

revision	date	drawn	description
P01	25.06.21	HTA	Modular Planning Issue
P02	06.07.21	HTA	Update to LVs
P03	09.07.21	HTA	General Amendments

Notes: -
Do not scale from drawings unless by agreement with HTA. Use figured dimensions only. Check all dimensions on site prior to commencing the works. Drawing to be read in conjunction with other relevant consultant information.

This drawing is the copyright of HTA Design LLP and must not be copied or reproduced in part, or in whole, without the express permission of HTA Design LLP. Drawing to be read in conjunction with specification.

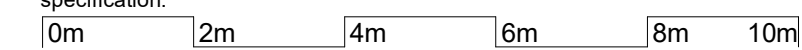

Second & Third Floor Plan

St William - Berkeley
King's Road Park

PLANNING

W505-HTA-A1-ZZ-PL-A-0100-2031 P03

number

1:100 @ A1

scale

HTA Design LLP

www.hta.co.uk

W505-

job reference

London | Edinburgh | Manchester | Bristol


PHS

drawn



Tenure Types

- 1B2P
- 2B3P
- 2B3P WC

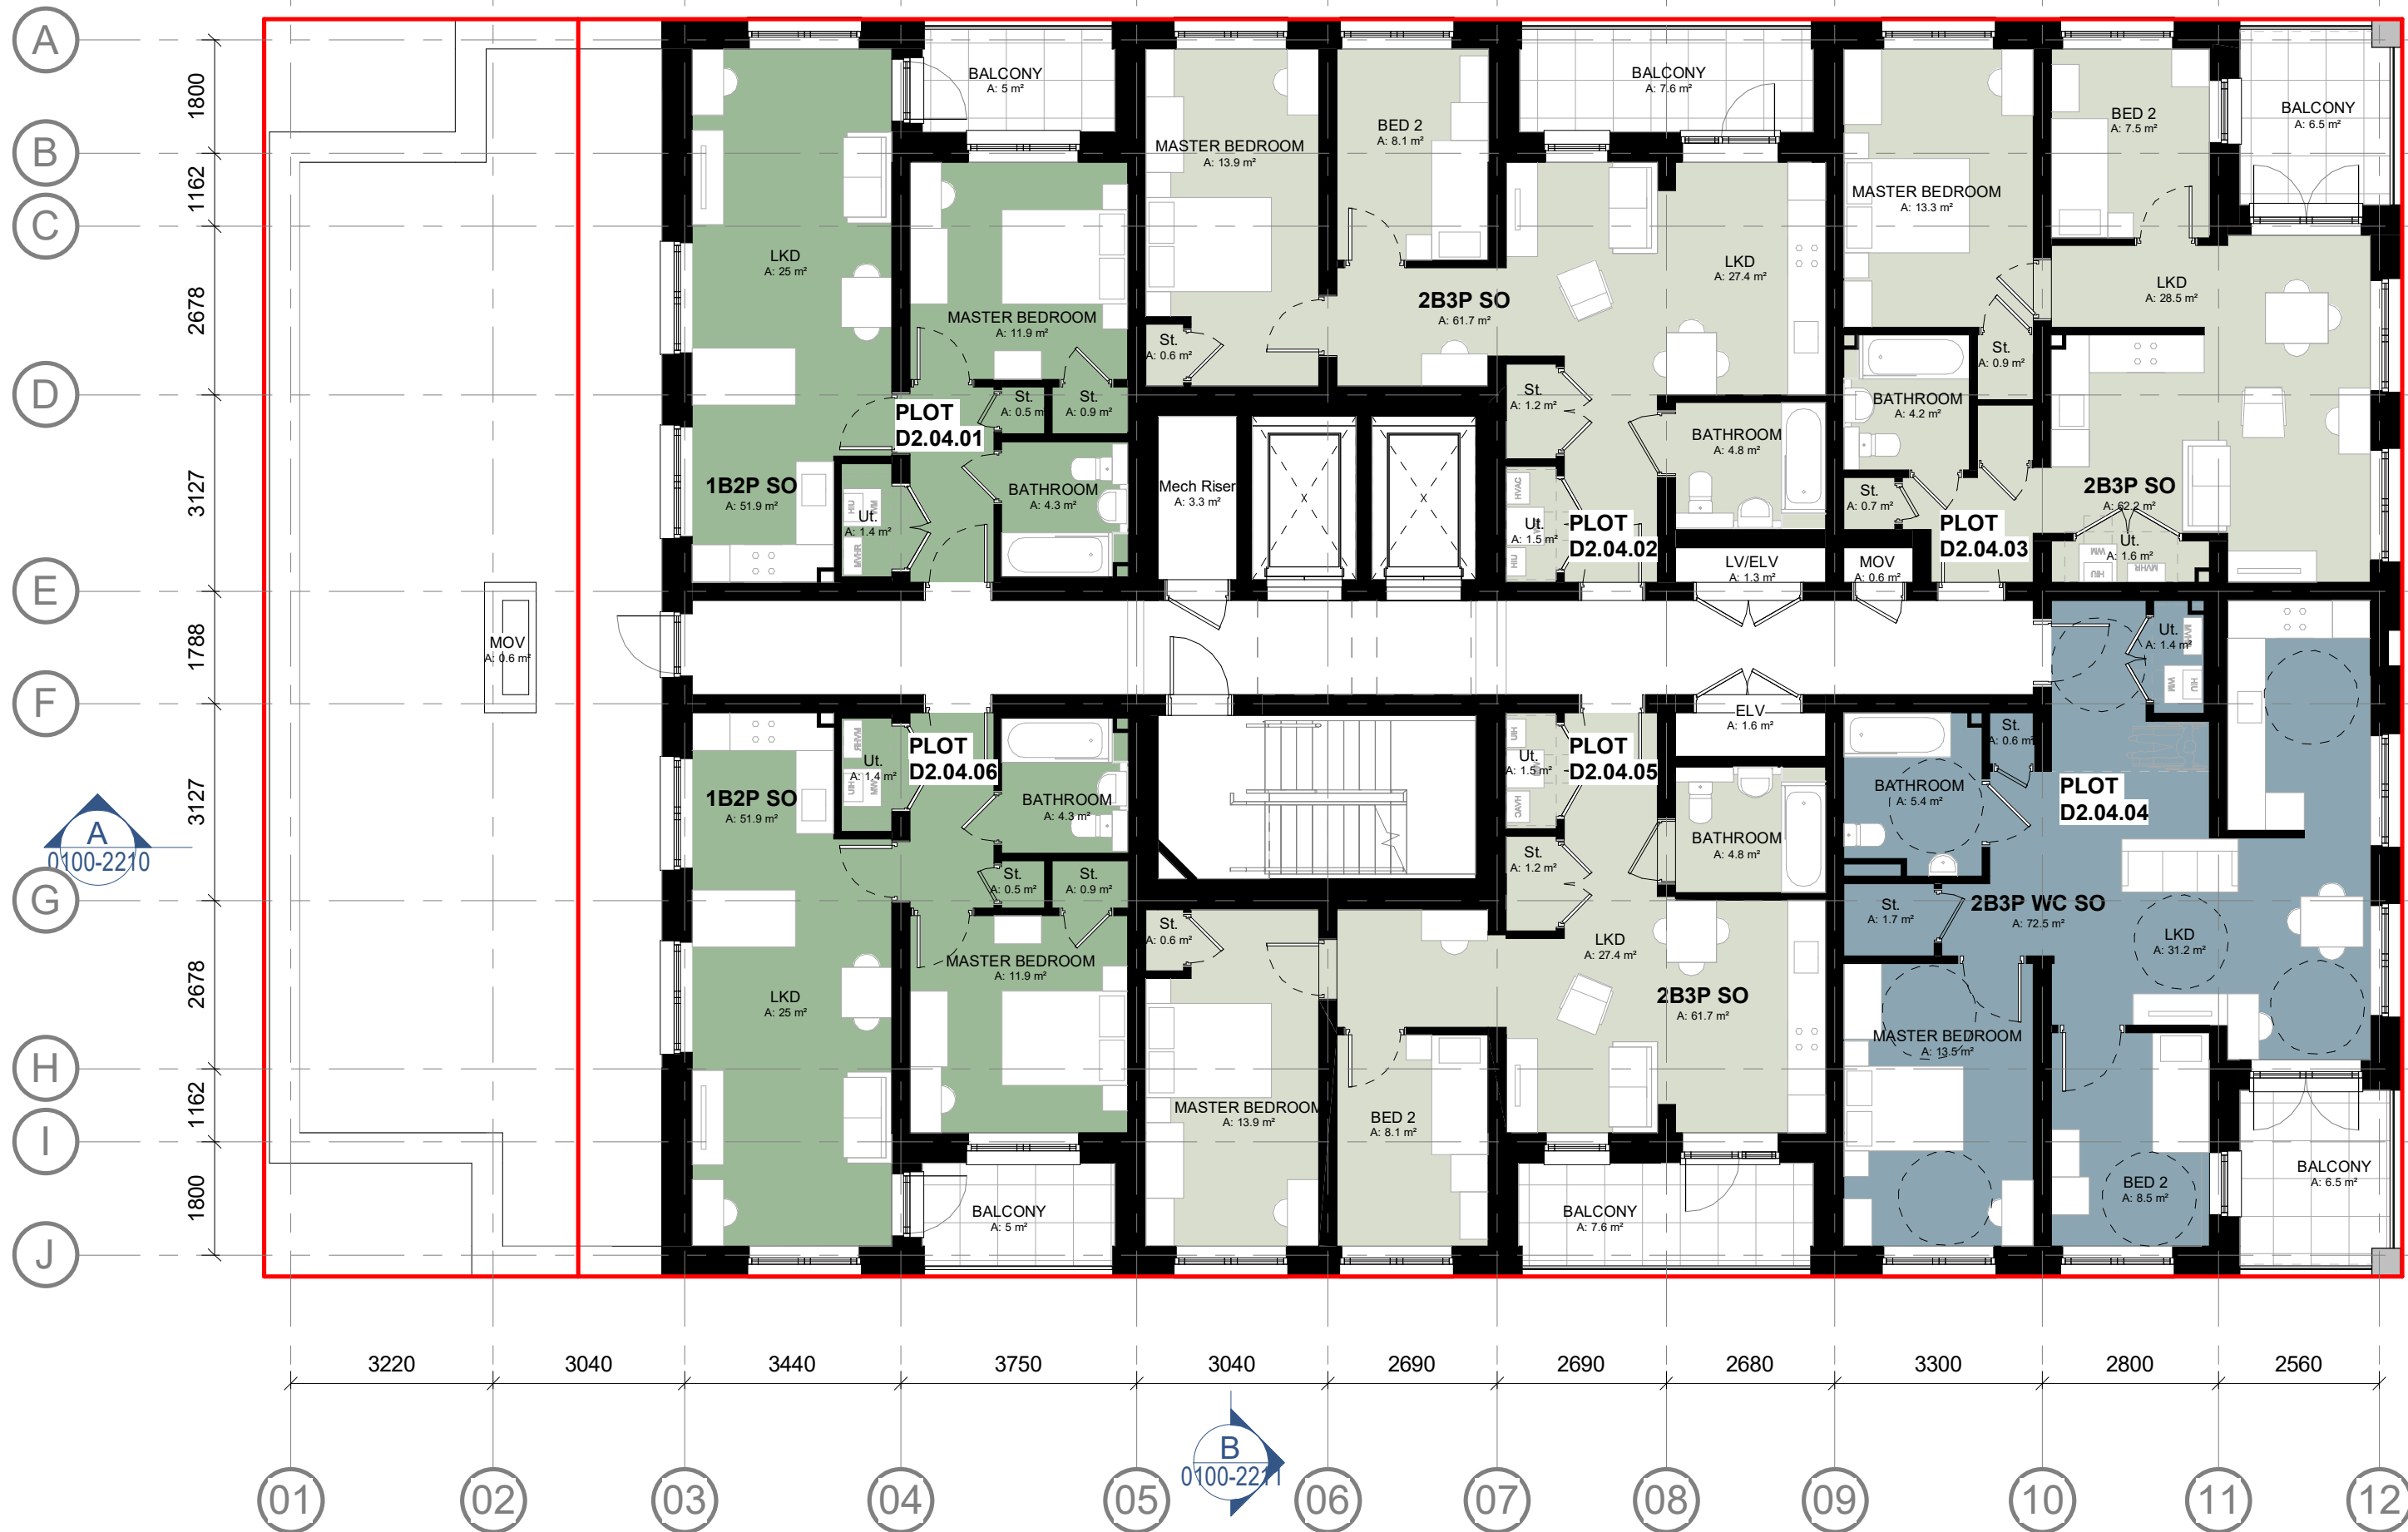

1 Level 04 - Planning
1 : 100



2 Level 05 - Planning
1 : 100

revision	date	drawn	description
P01	25.06.21	HTA	Modular Planning Issue
P02	06.07.21	HTA	Update to LVs
P03	09.07.21	HTA	General Amendments

Notes: -
Do not scale from drawings unless by agreement with HTA. Use figured dimensions only. Check all dimensions on site prior to commencing the works. Drawing to be read in conjunction with other relevant consultant information.

This drawing is the copyright of HTA Design LLP and must not be copied or reproduced in part, or in whole, without the express permission of HTA Design LLP. Drawing to be read in conjunction with specification.

0m 2m 4m 6m 8m 10m

Fourth & Fifth Floor Plan

St William - Berkeley
King's Road Park

PLANNING


W505-HTA-A1-ZZ-PL-A-0100-2032 P03
number revision

1:100 @ A1
scale
HTA Design LLP
www.hta.co.uk
London | Edinburgh | Manchester | Bristol

W505-
job reference

PHS
drawn

hta

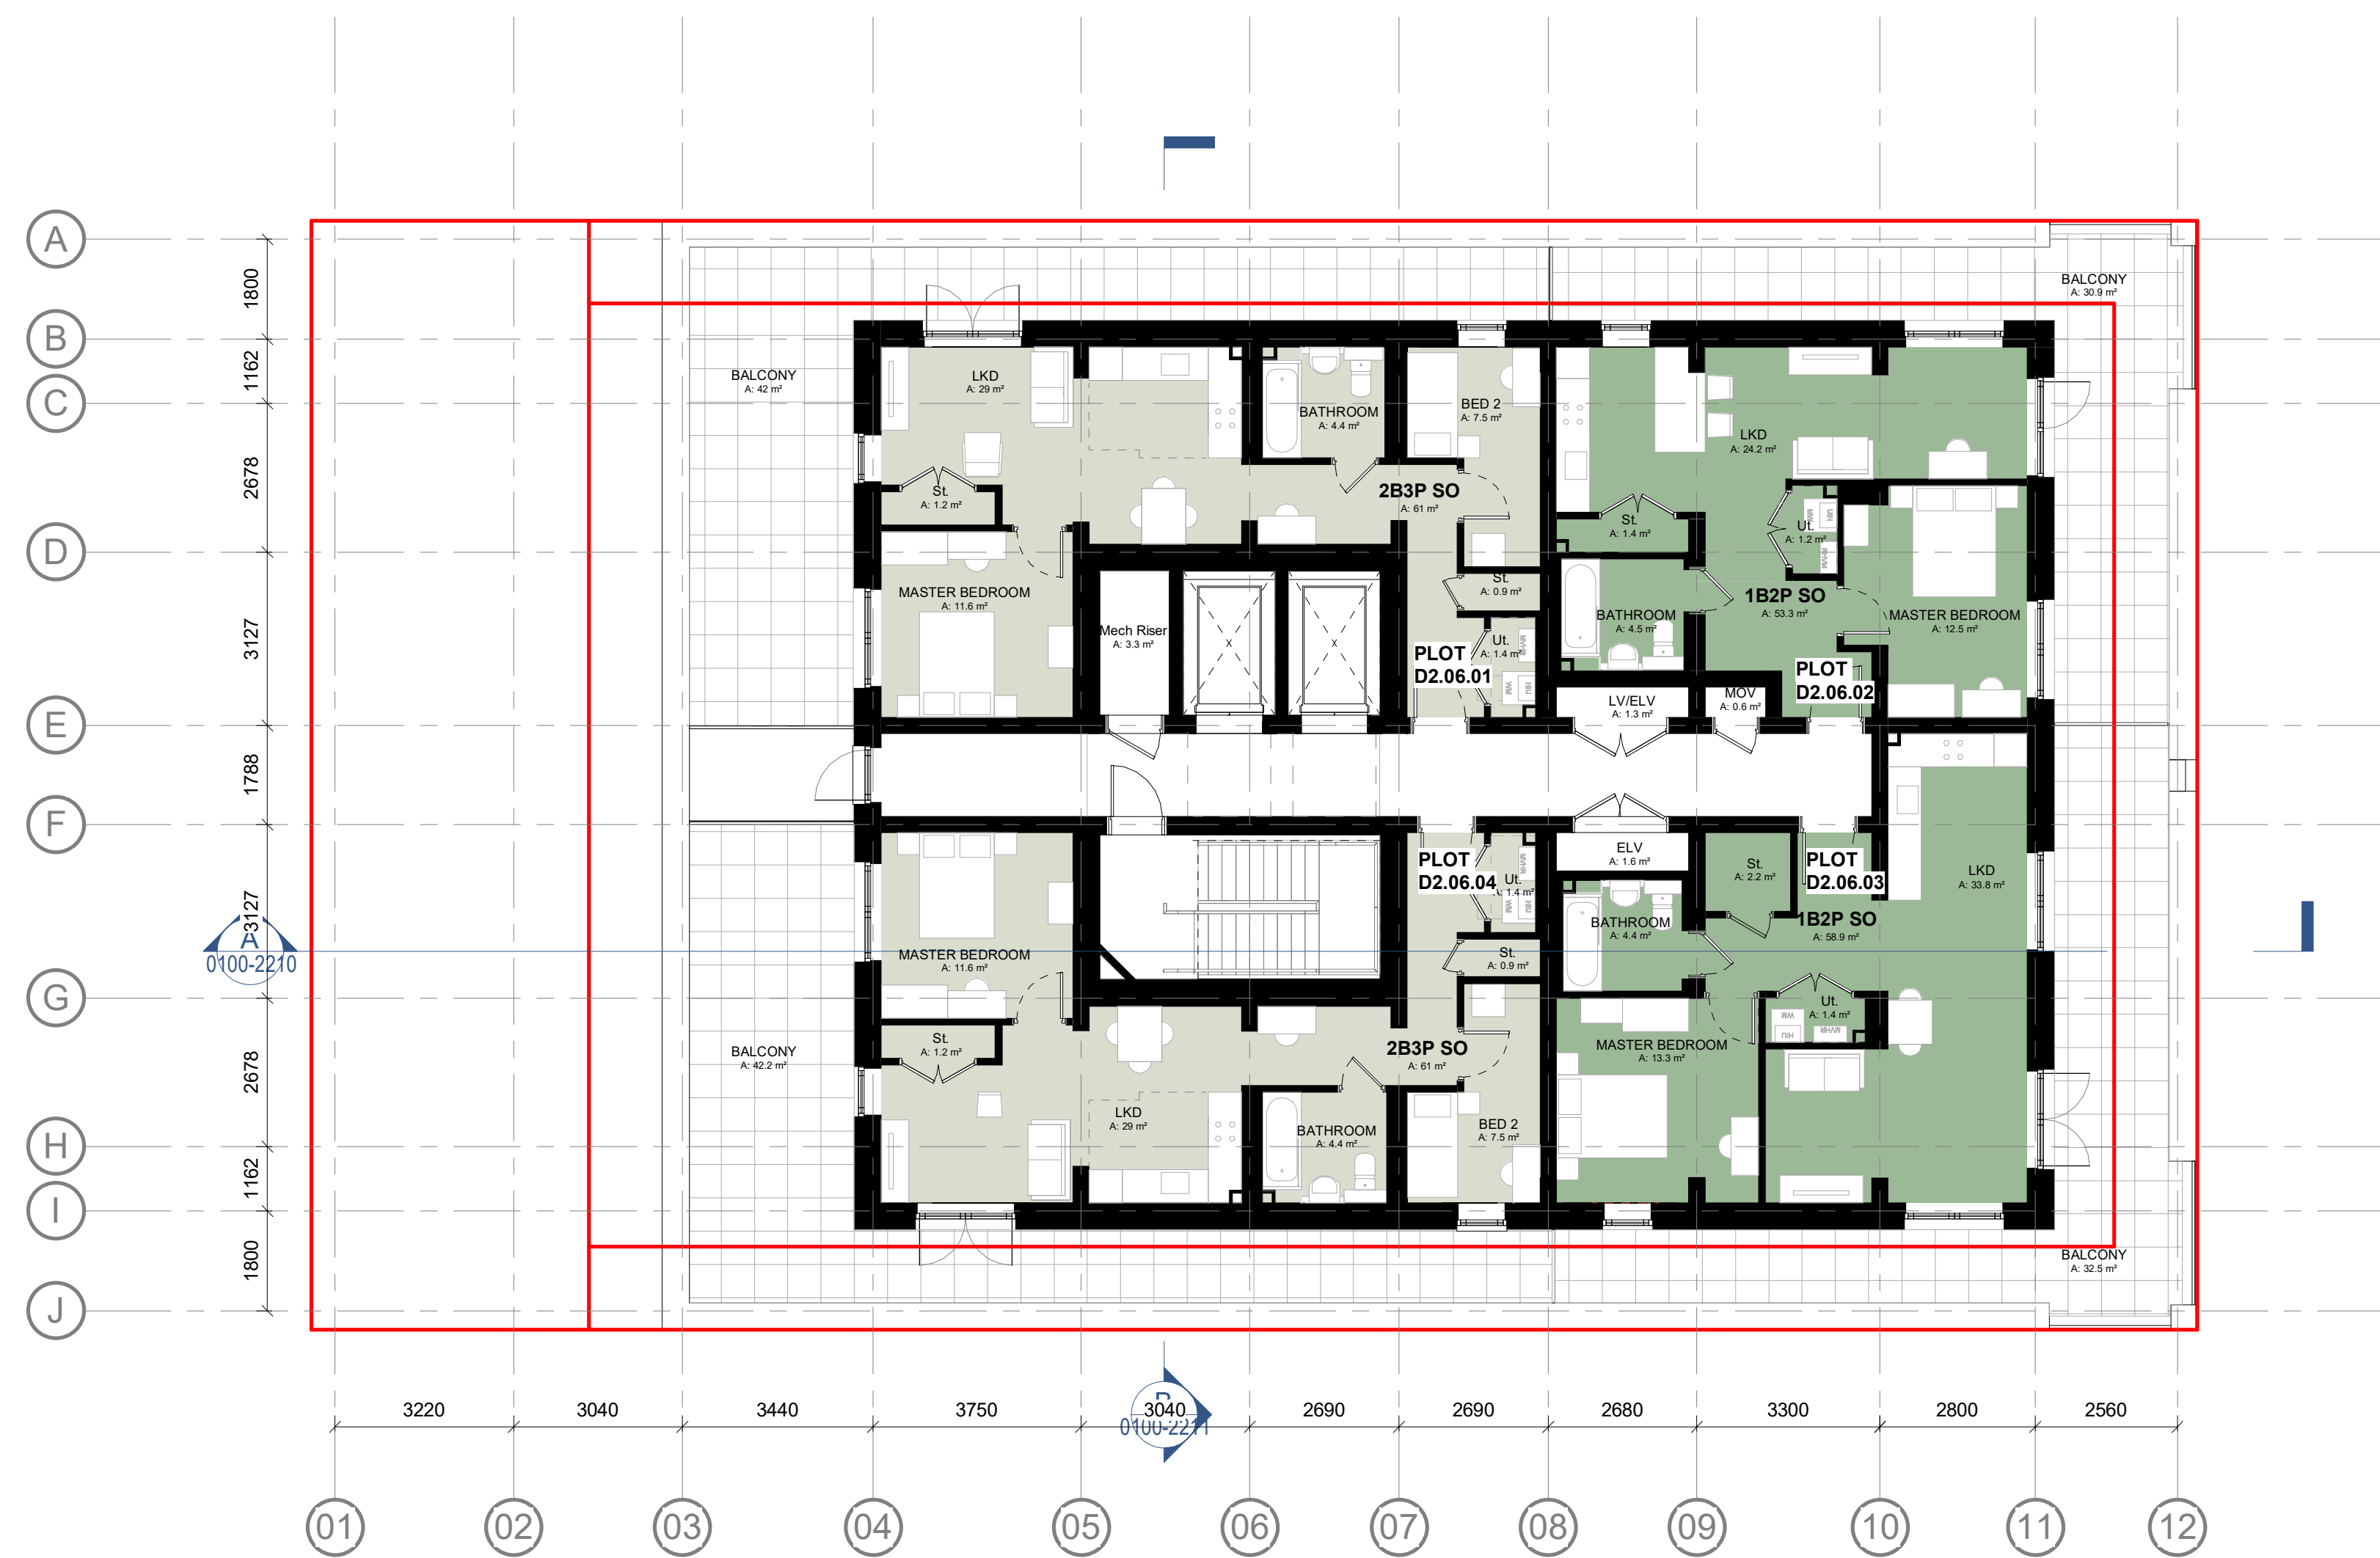

Tenure Types

- 1B2P
- 2B3P

1 Level 06 - Planning
1 : 100

revision	date	drawn	description
P01	25.06.21	HTA	Modular Planning Issue
P02	06.07.21	HTA	Update to LVs
P03	09.07.21	HTA	General Amendments

Notes -
Do not scale from drawings unless by agreement with HTA. Use figured dimensions only. Check all dimensions on site prior to commencing the works. Drawing to be read in conjunction with other relevant consultant information.

This drawing is the copyright of HTA Design LLP and must not be copied or reproduced in part, or in whole, without the express permission of HTA Design LLP. Drawing to be read in conjunction with specification.

0m 2m 4m 6m 8m 10m

Sixth Floor Plan

St William - Berkeley
King's Road Park

PLANNING


W505-HTA-A1-ZZ-PL-A-0100-2033 P03
number revision

1:100 @ A1
scale
HTA Design LLP
www.hta.co.uk
London | Edinburgh | Manchester | Bristol

W505-
job reference

PHS
drawn

hta

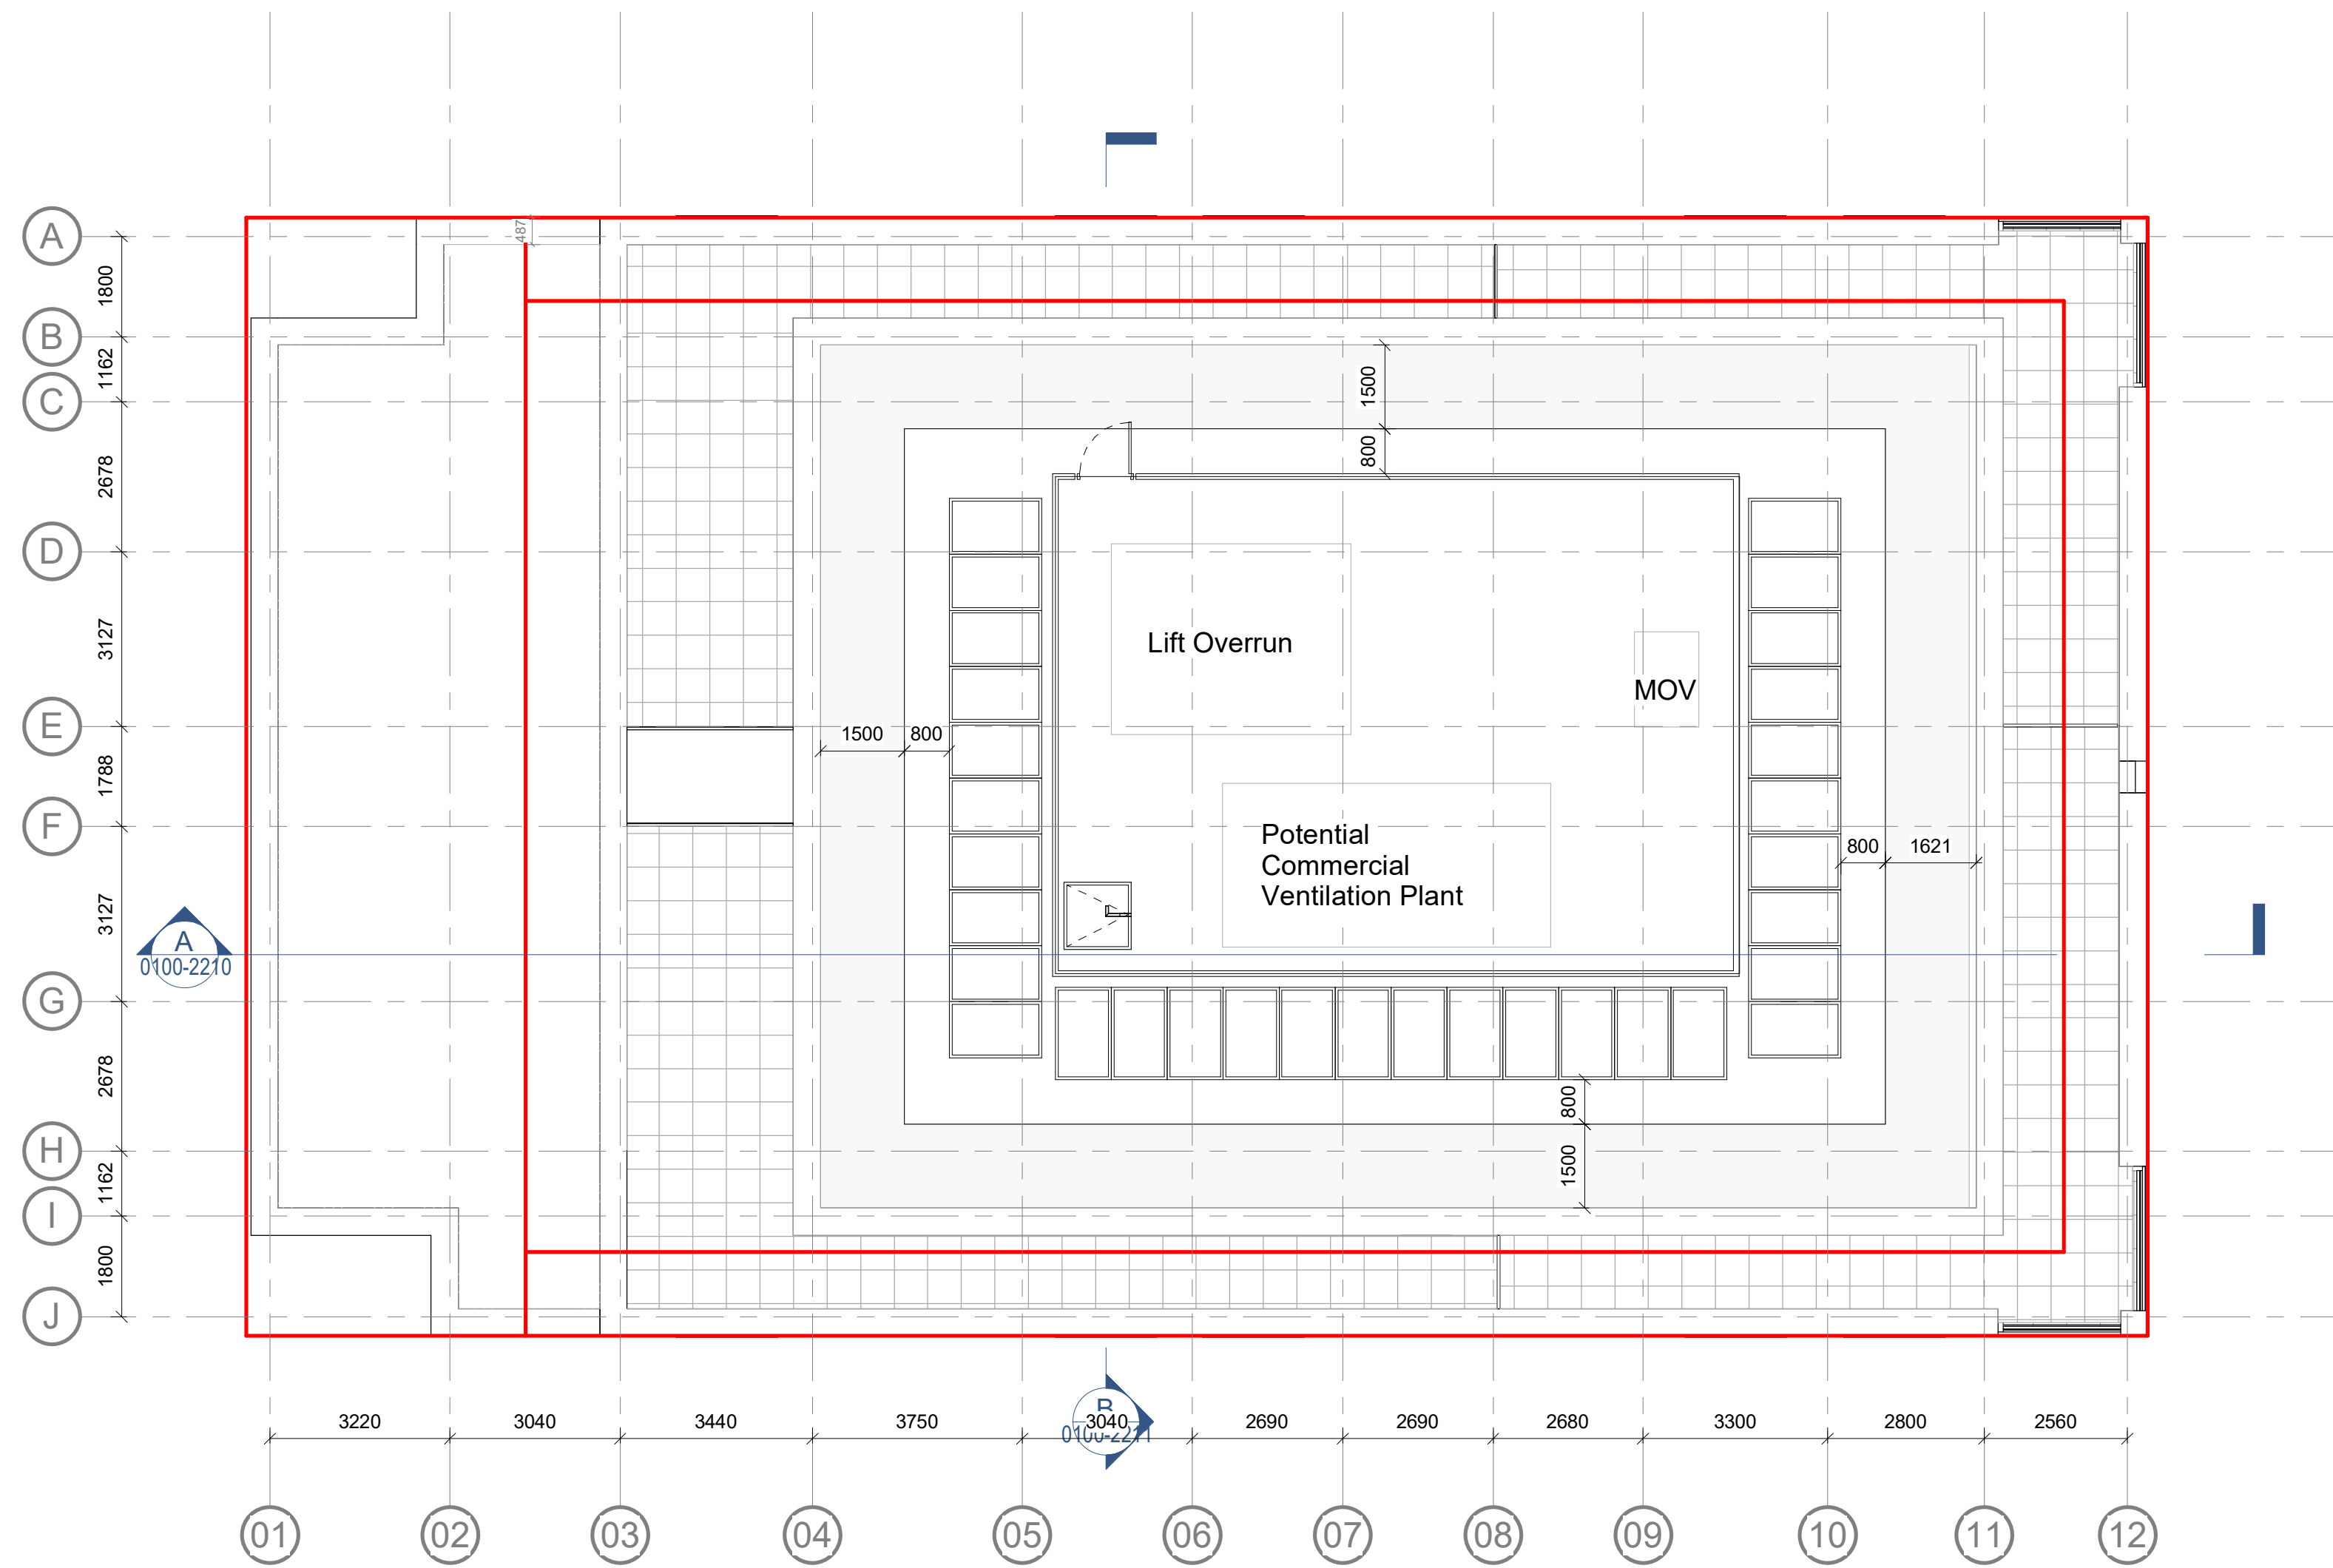


1 Roof Plan - Planning
1 : 100

revision	date	drawn	description
P01	25.06.21	HTA	Modular Planning Issue
P02	09.07.21	HTA	General Amendments

Notes: -
Do not scale from drawings unless by agreement with HTA. Use figured dimensions only. Check all dimensions on site prior to commencing the works. Drawing to be read in conjunction with other relevant consultant information.

This drawing is the copyright of HTA Design LLP and must not be copied or reproduced in part, or in whole, without the express permission of HTA Design LLP. Drawing to be read in conjunction with specification.

0m 2m 4m 6m 8m 10m

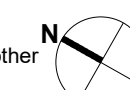

Roof Plan

St William - Berkeley
King's Road Park

PLANNING

W505-HTA-A1-ZZ-PL-A-0100-2034 P02
number revision

1:100 @ A1
scale
HTA Design LLP
www.hta.co.uk
London | Edinburgh | Manchester | Bristol

W505-
job reference

PHS
drawn